


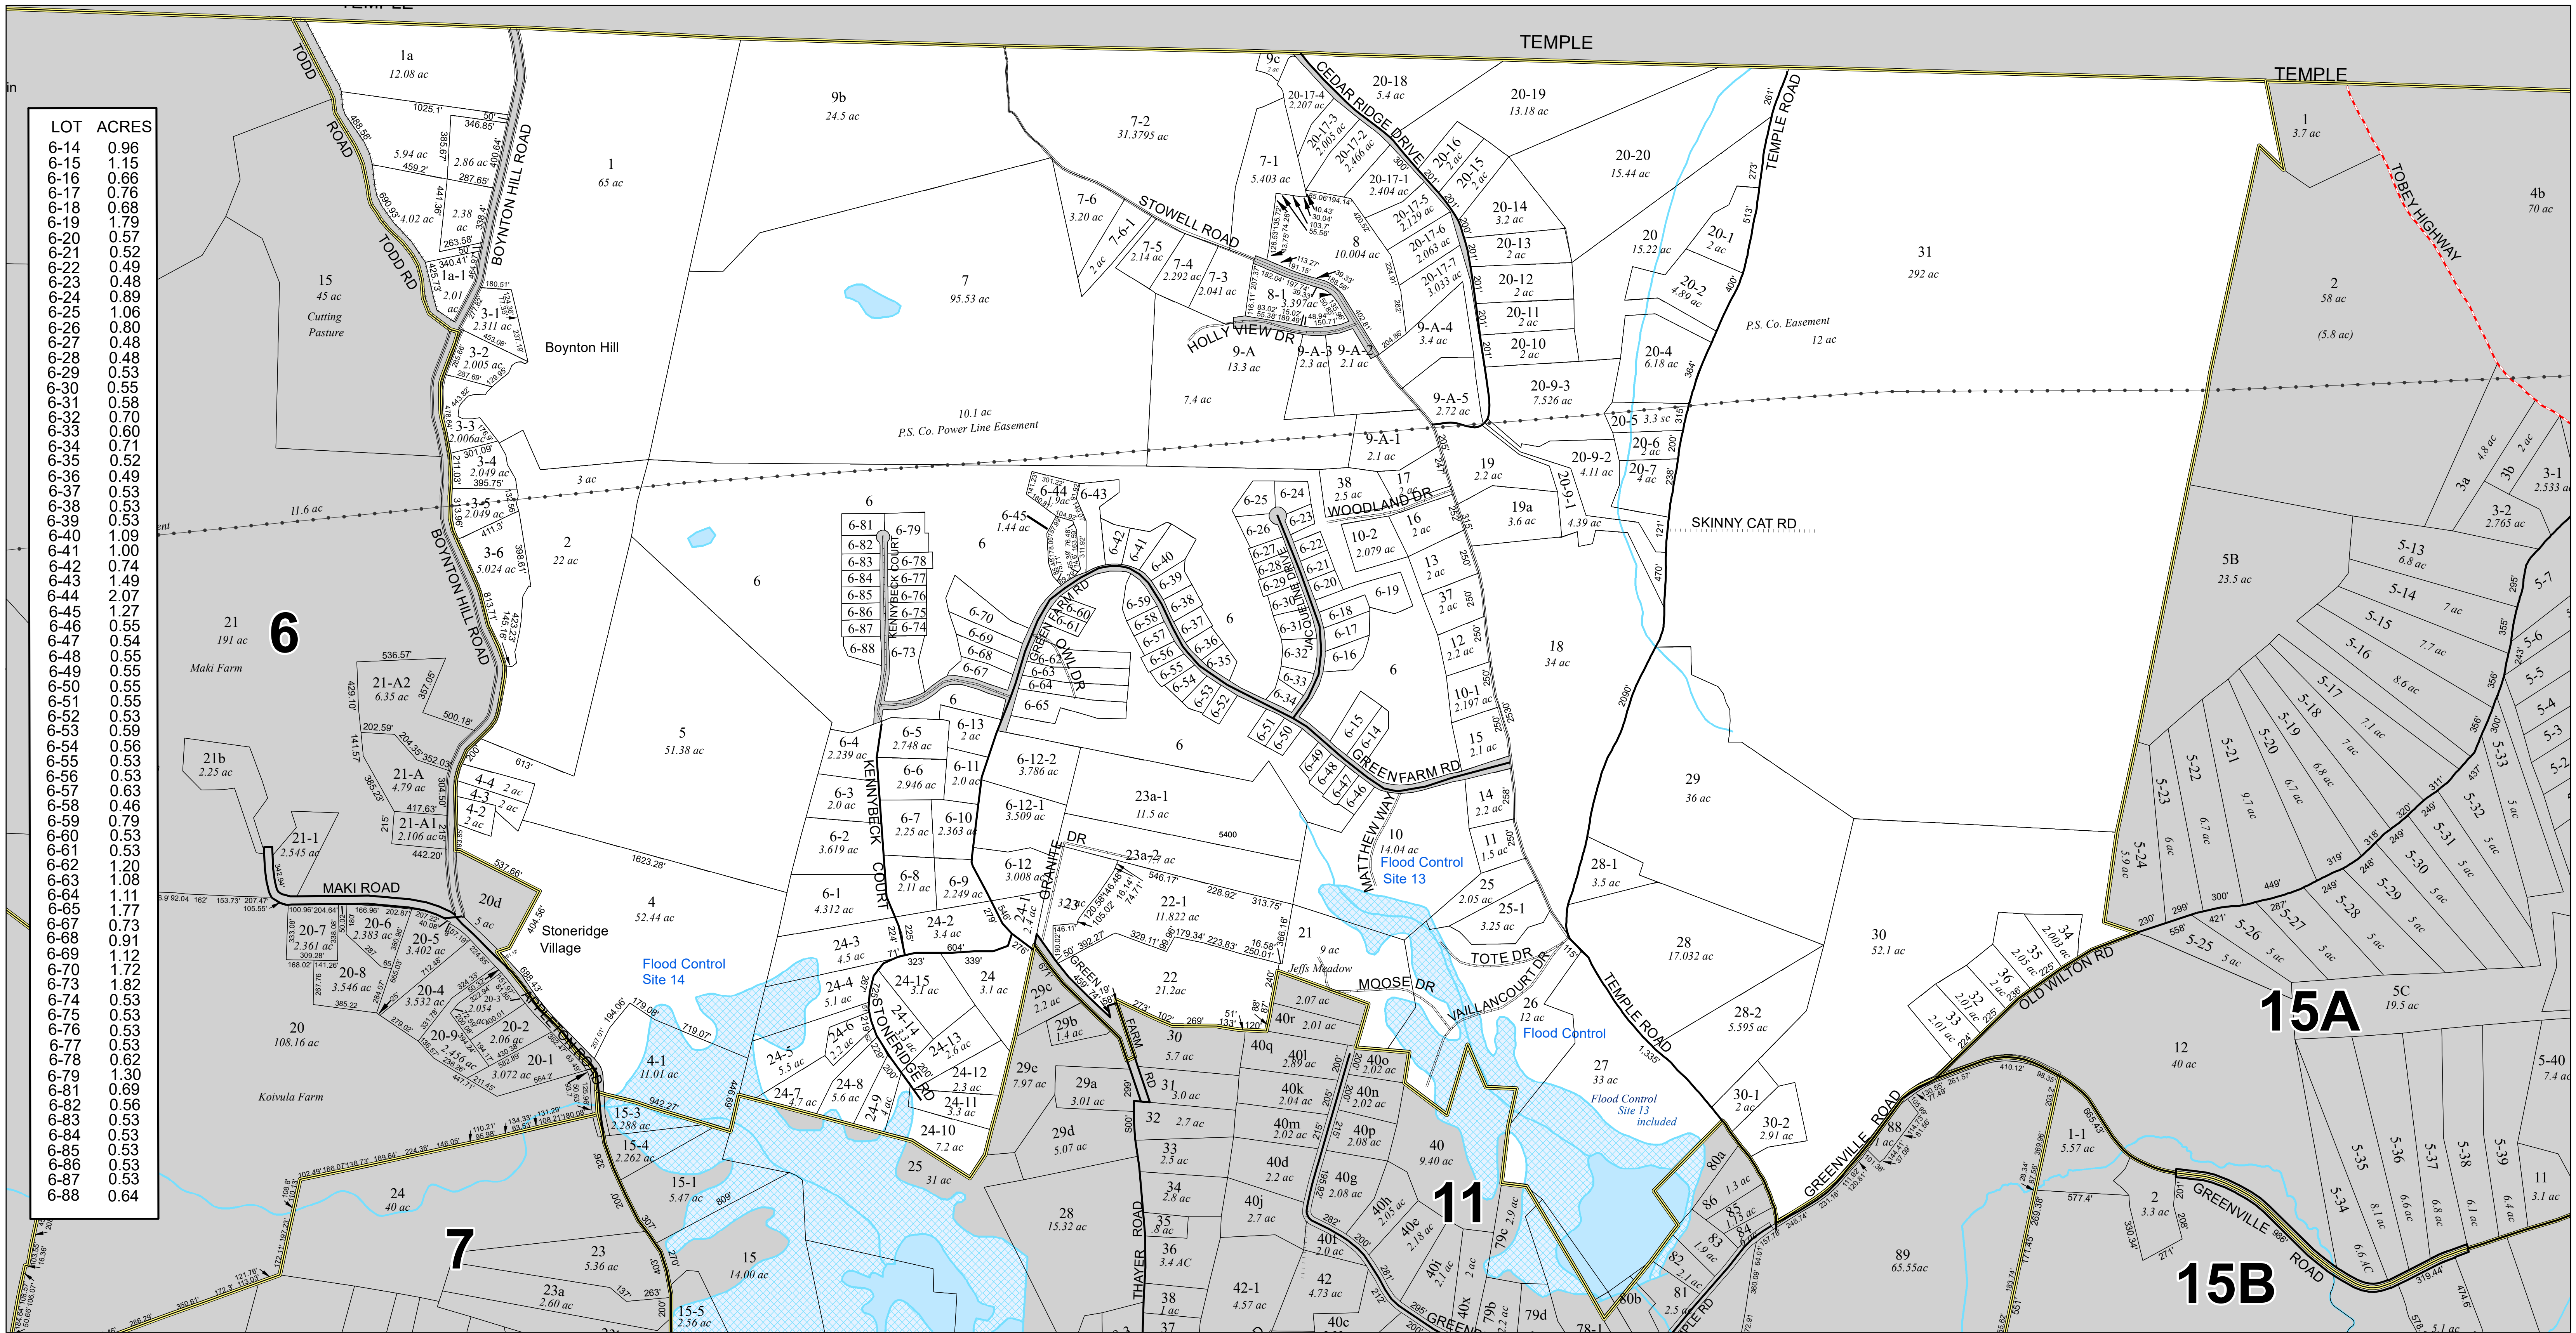

Town of New Ipswich, NH

Property Map Sheet # 10

THIS MAP IS FOR ASSESSMENT PURPOSES. IT IS NOT VALID FOR LEGAL DESCRIPTION OR CONVEYANCE.

- Tax Maps
- Tax Property Boundaries
- Transmission Line
- Watercourse
- Lake, Pond, Reservoir
- Wetland
- Flood Control

- Class I Roadway
- Class II Roadway
- Class V Roadway - Gravel
- Class V Roadway - Paved
- Class VI Roadway
- Private Roadway
- Trail

N

Scale = 1 : 5400

0 0.35 0.7 Miles

REVISED & REPRINTED BY

CAI Technologies
Precision Mapping. Geospatial Solutions.

11 Pleasant Street, Littleton, NH 03561
800.322.4540 - www.cai-tech.com

REVISED TO: APRIL 1, 2023