
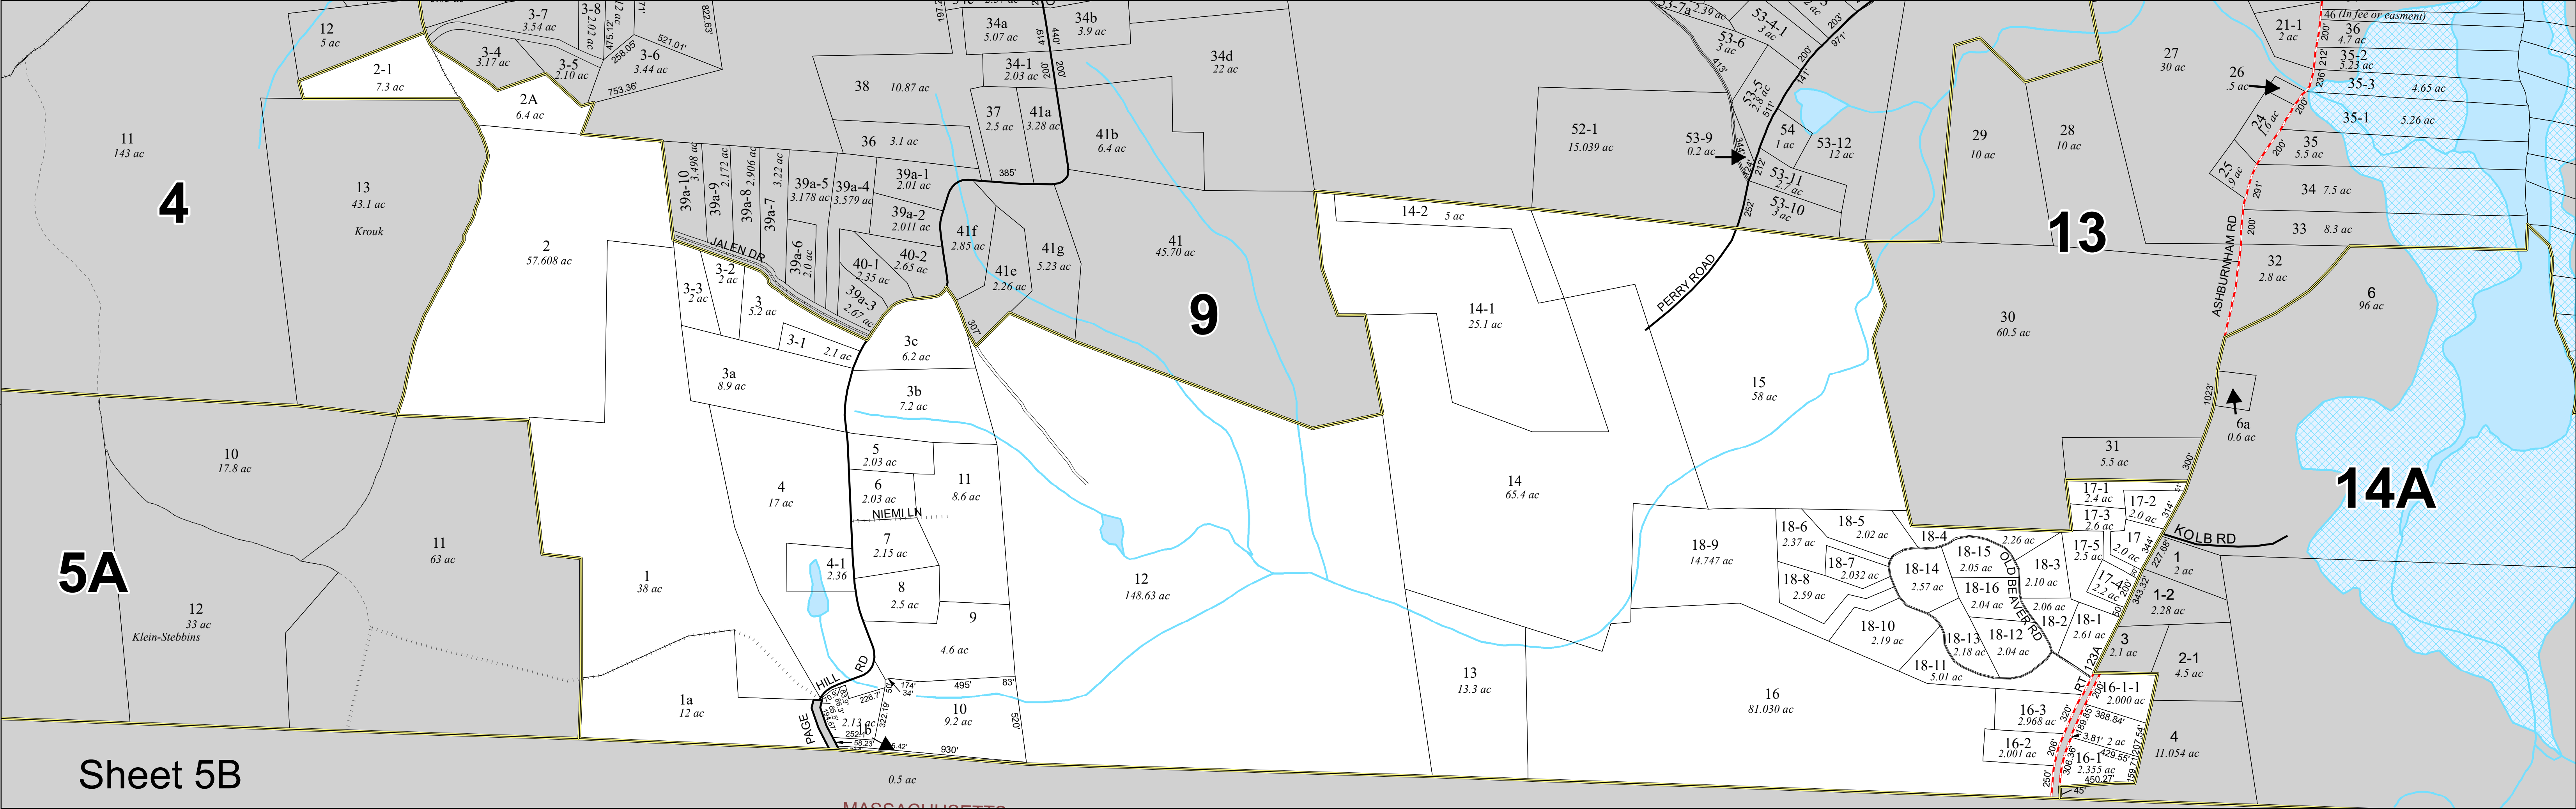


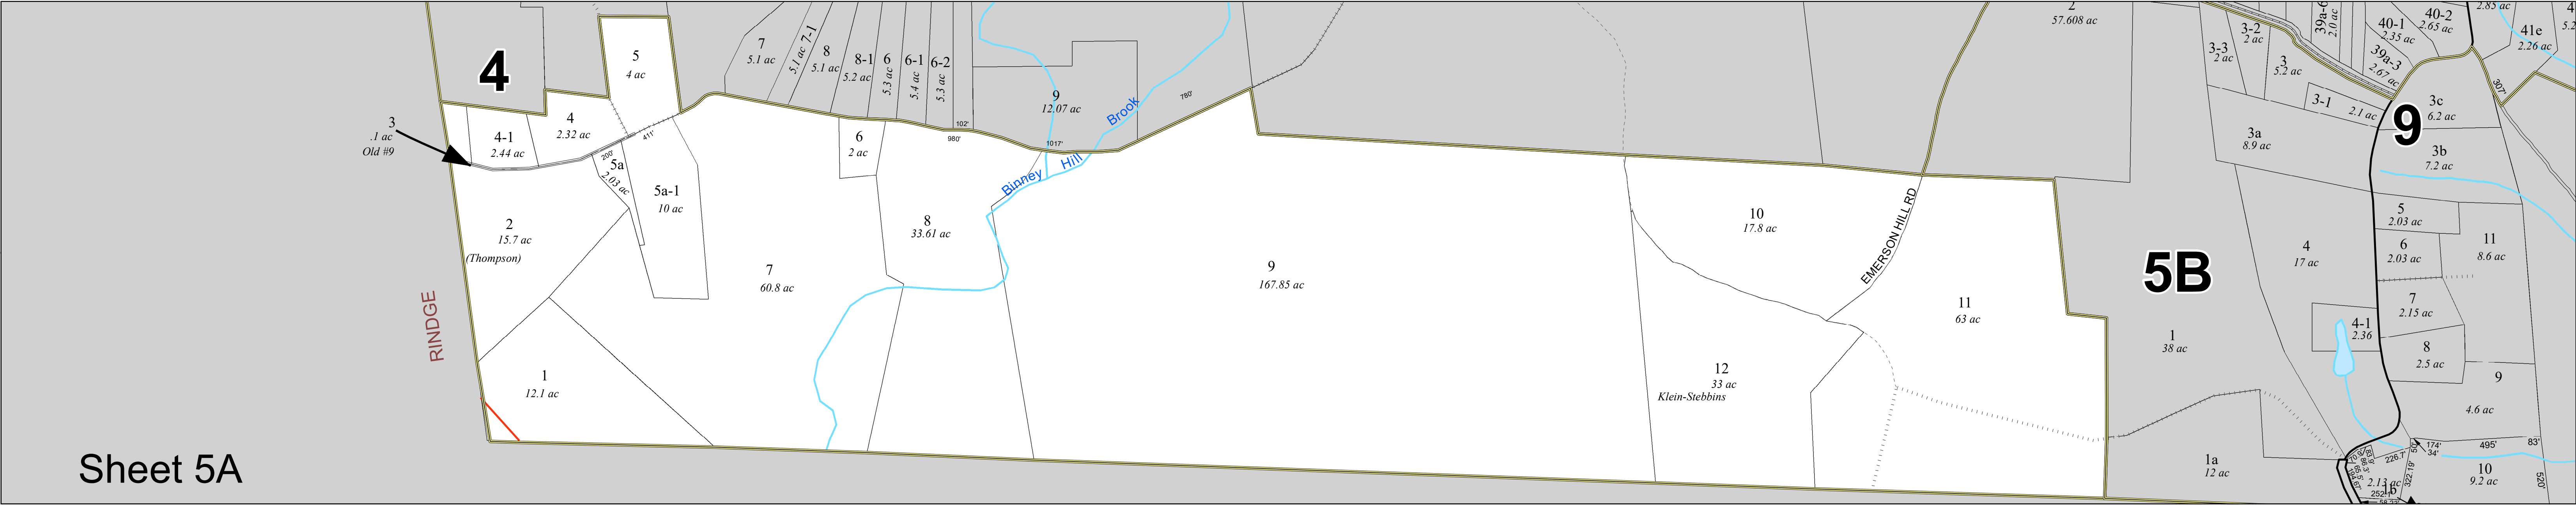

Town of New Ipswich, NH

Property Map Sheet #5A & 5B

THIS MAP IS FOR ASSESSMENT PURPOSES. IT IS NOT VALID FOR LEGAL DESCRIPTION OR CONVEYANCE.

Tax Maps

Tax Property Boundaries

Transmission Line

Watercourse

Lake, Pond, Reservoir

Wetland

Flood Control

Class I Roadway

Class II Roadway

Class V Roadway - Gravel

Class V Roadway - Paved

Class VI Roadway

Private Roadway

Trail

N

Scale = 1 : 5400

CAI Technologies

Precision Mapping. Geospatial Solutions.

REVISED & REPRINTED BY

11 Pleasant Street, Littleton, NH 03561
800.322.4540 - www.cai-tech.com

REVISED TO: APRIL 1, 2023